


APPENDIX 2

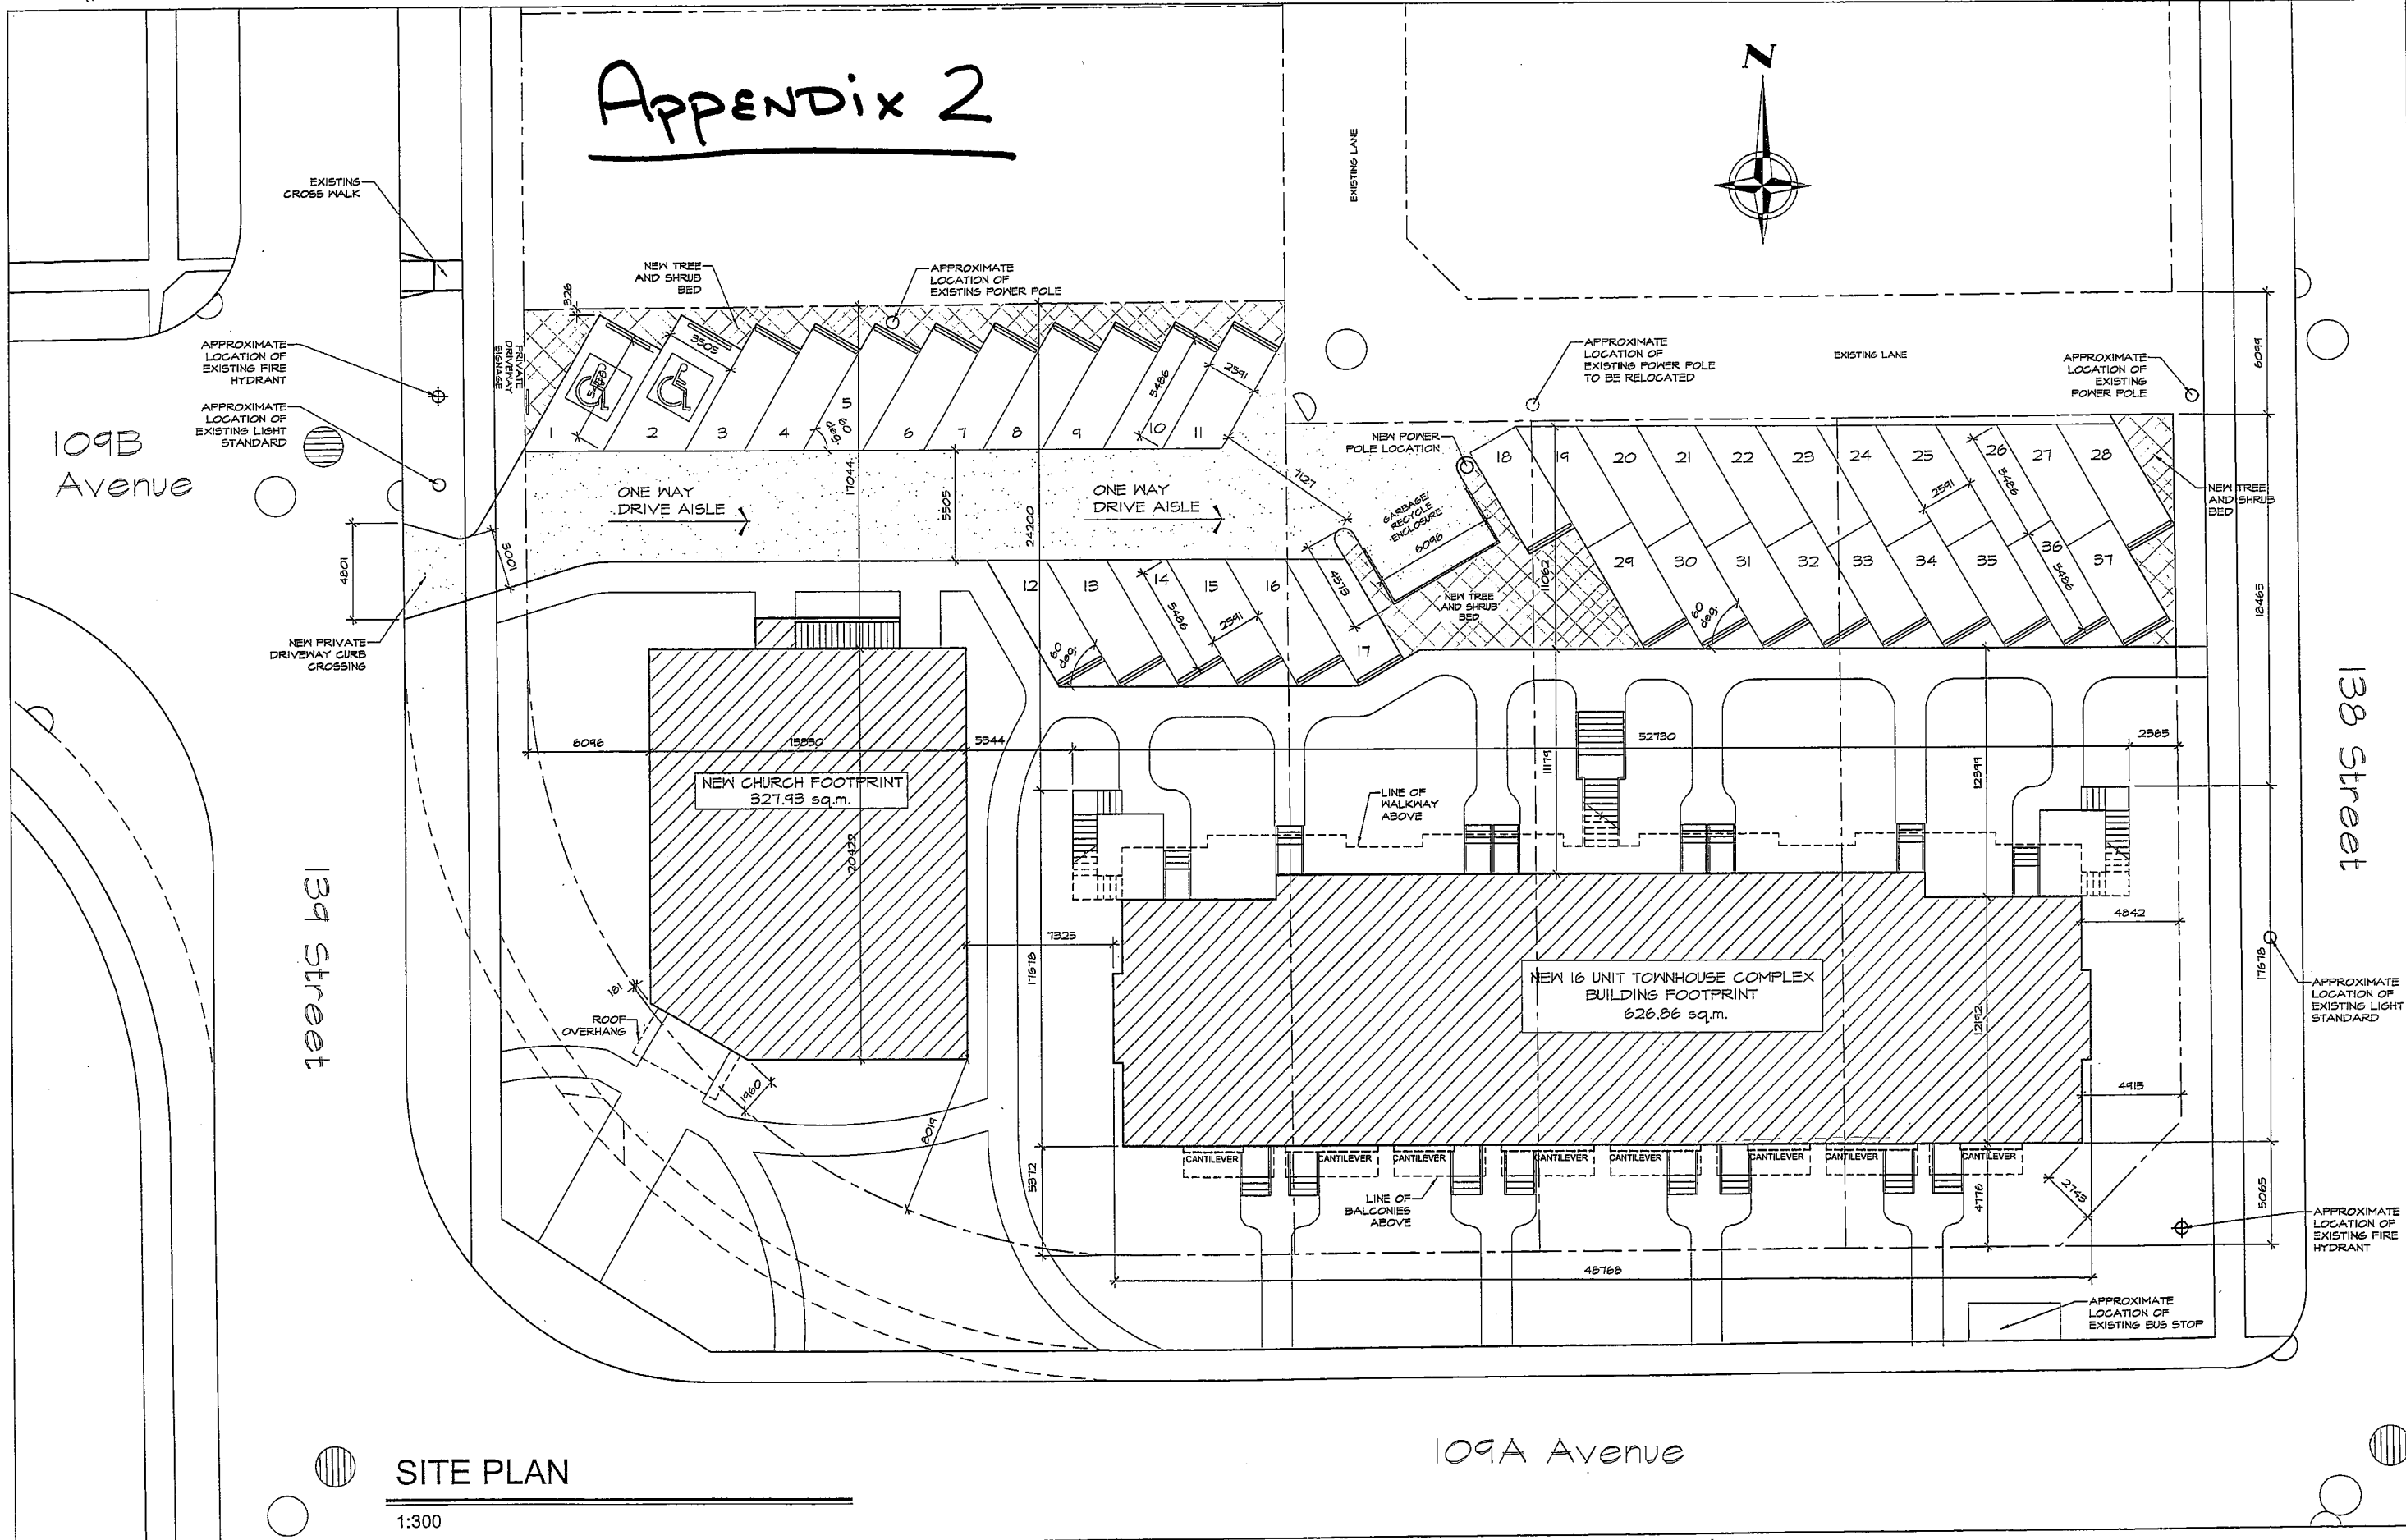

SITE PLAN

1:300

DATE PRINTED ON:

07/04/2015 10:28:58 AM

<p>HABITAT studio Building your vision</p>	
Project:	INTERMET - WESTMOUNT
Location:	EDMONTON
Scale:	AS SHOWN
Date:	MAR 2015
Project No.:	NS47
Drawn By:	SD/PAW
Checked By:	
Drawn No.:	