


ELEVATIONS 1 of 4

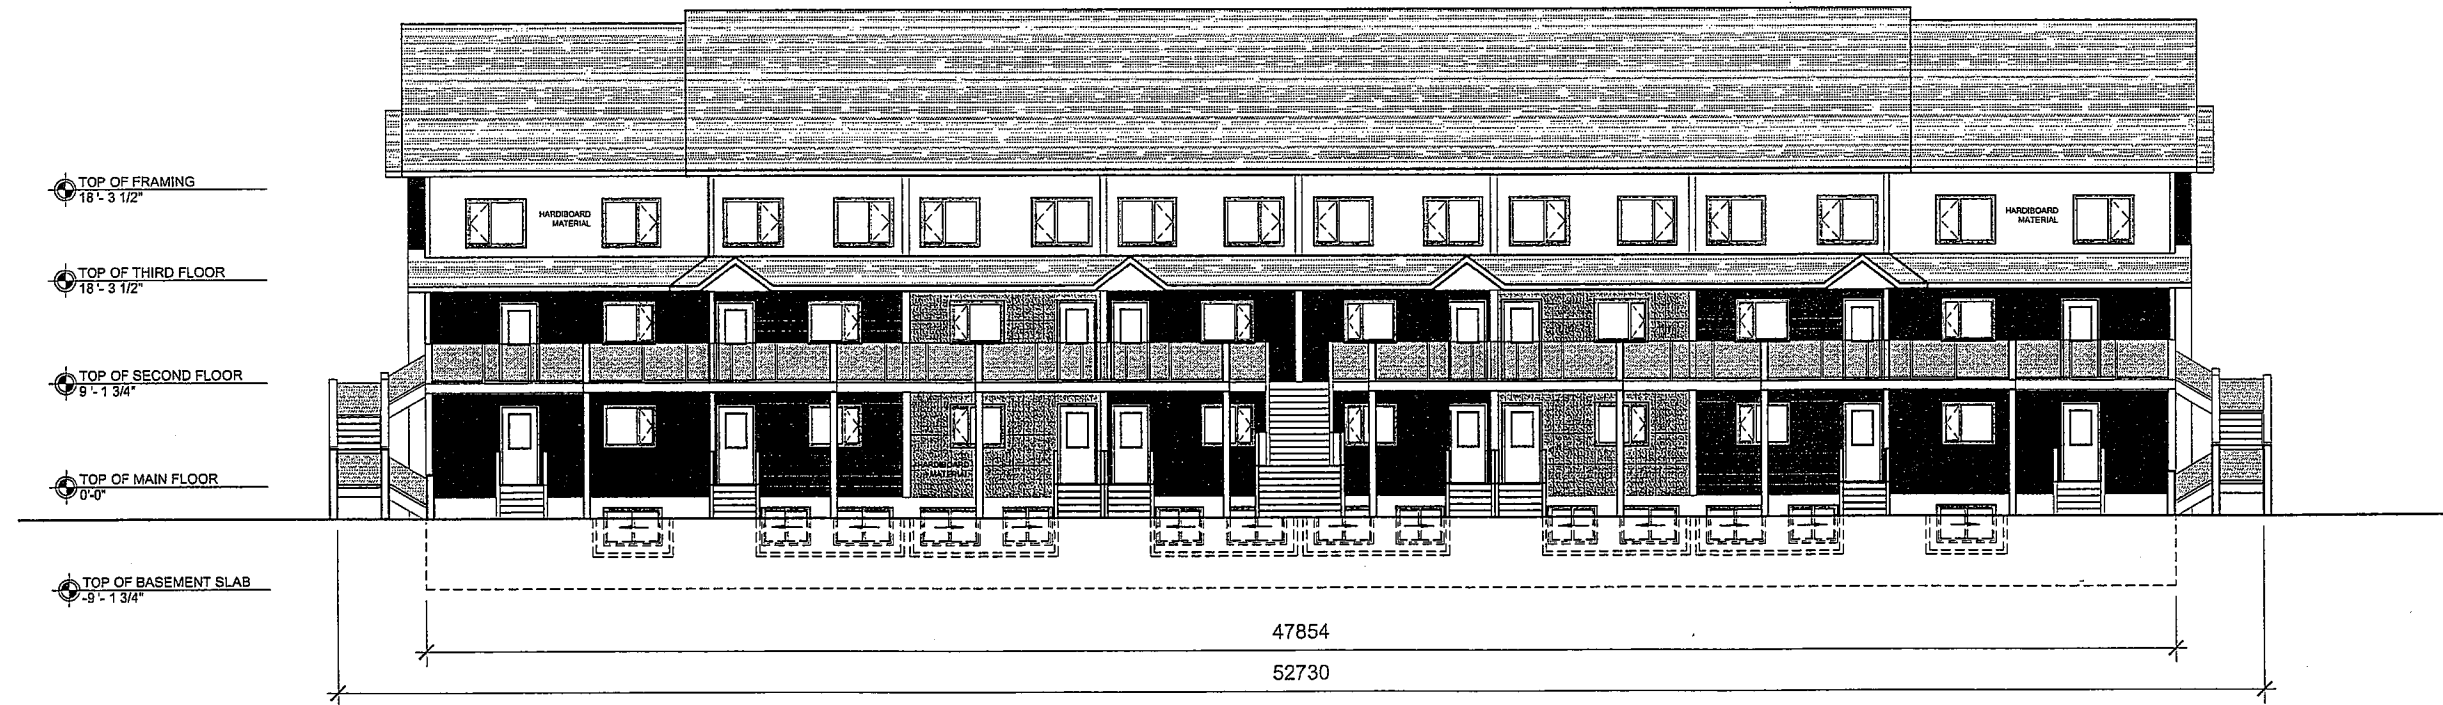

SOUTH ELEVATION

1:200




NORTH ELEVATION

1:200


DATE PRINTED ON:
07/04/2015 10:29:50 AM

<p>1 780 453 1107 102 10033 - 80 Avenue 104 Edmonton, AB T6E 1T4 www.habitatstudio.com</p> <p>HABITAT studio Building your vision</p>	
<p>DATE:</p>	<p>DESCRIPTION:</p>
<p>PROJECT:</p> <p>INTERMET - WESTMOUNT</p>	<p>PROJECT NO.:</p> <p>NS47</p>
<p>DESIGNER:</p> <p>TOWNHOUSE EXTERIOR ELEVATIONS</p>	<p>DATE:</p> <p>MAR 2015</p>
<p>CLIENT:</p> <p>SDPPAW</p>	<p>STATUS:</p> <p>AS SHOWN</p>
<p>LOCATION:</p> <p>EDMONTON</p>	

ELEVATIONS 2 of 4

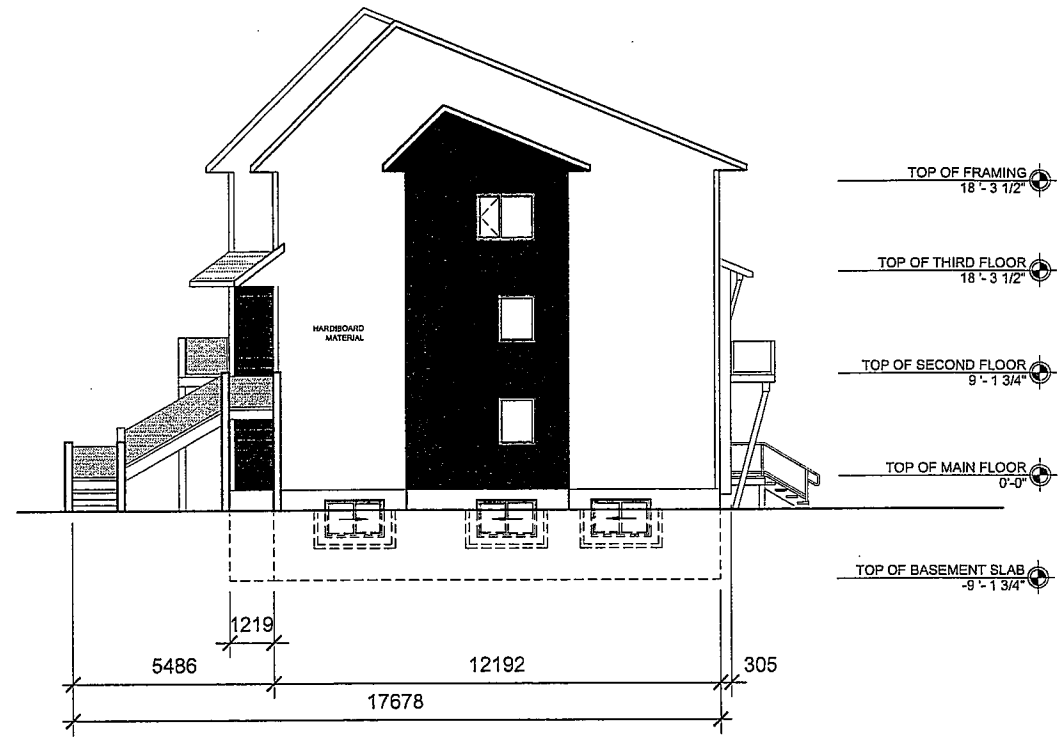


WEST ELEVATION
1:200

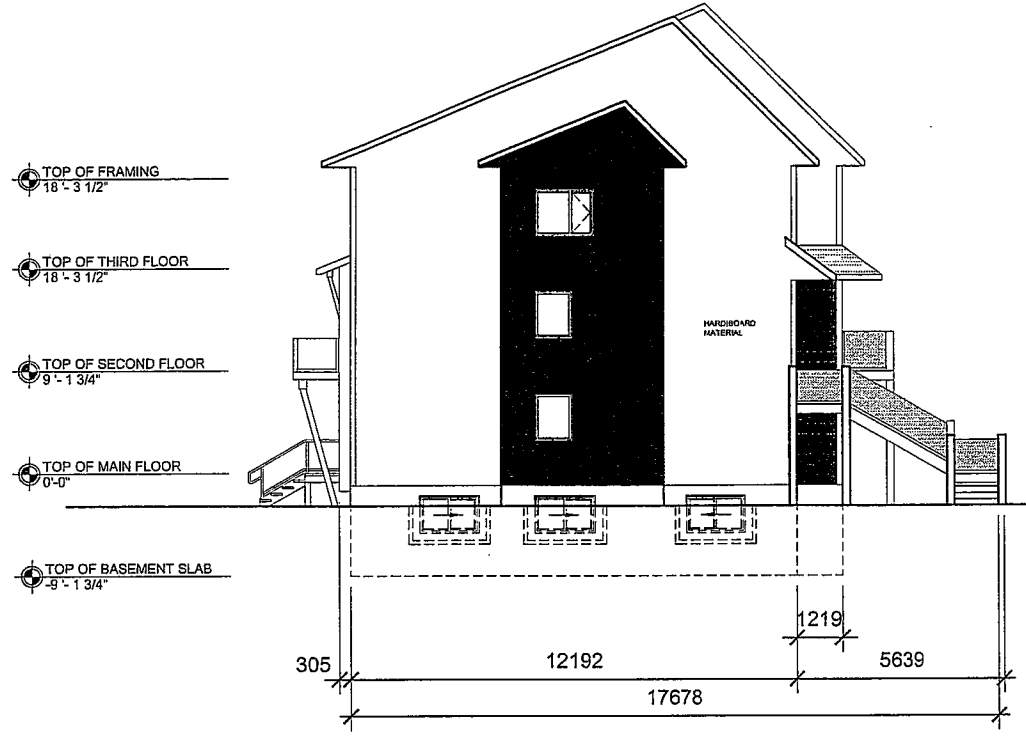


EAST ELEVATION
1:200

<p>7 790 432107 102, 10083 - 80 Avenue NW Edmonton, AB T6E 1T8 www.habitat-studio.com</p> <p>HABITAT studio Building your vision</p>	
DATE	
REVISION	
PROJECT	INTERMET - WESTMOUNT
DRAWING TITLE	TOWNHOUSE EXTERIOR ELEVATIONS
DRAWING NO.	NS47
DRAWN BY	SOPFAW
CHECKED BY	
DATE	MAR 2015
STATUS	AS SHOWN
LOCATION	EDMONTON

ELEVATIONS 3 of 4

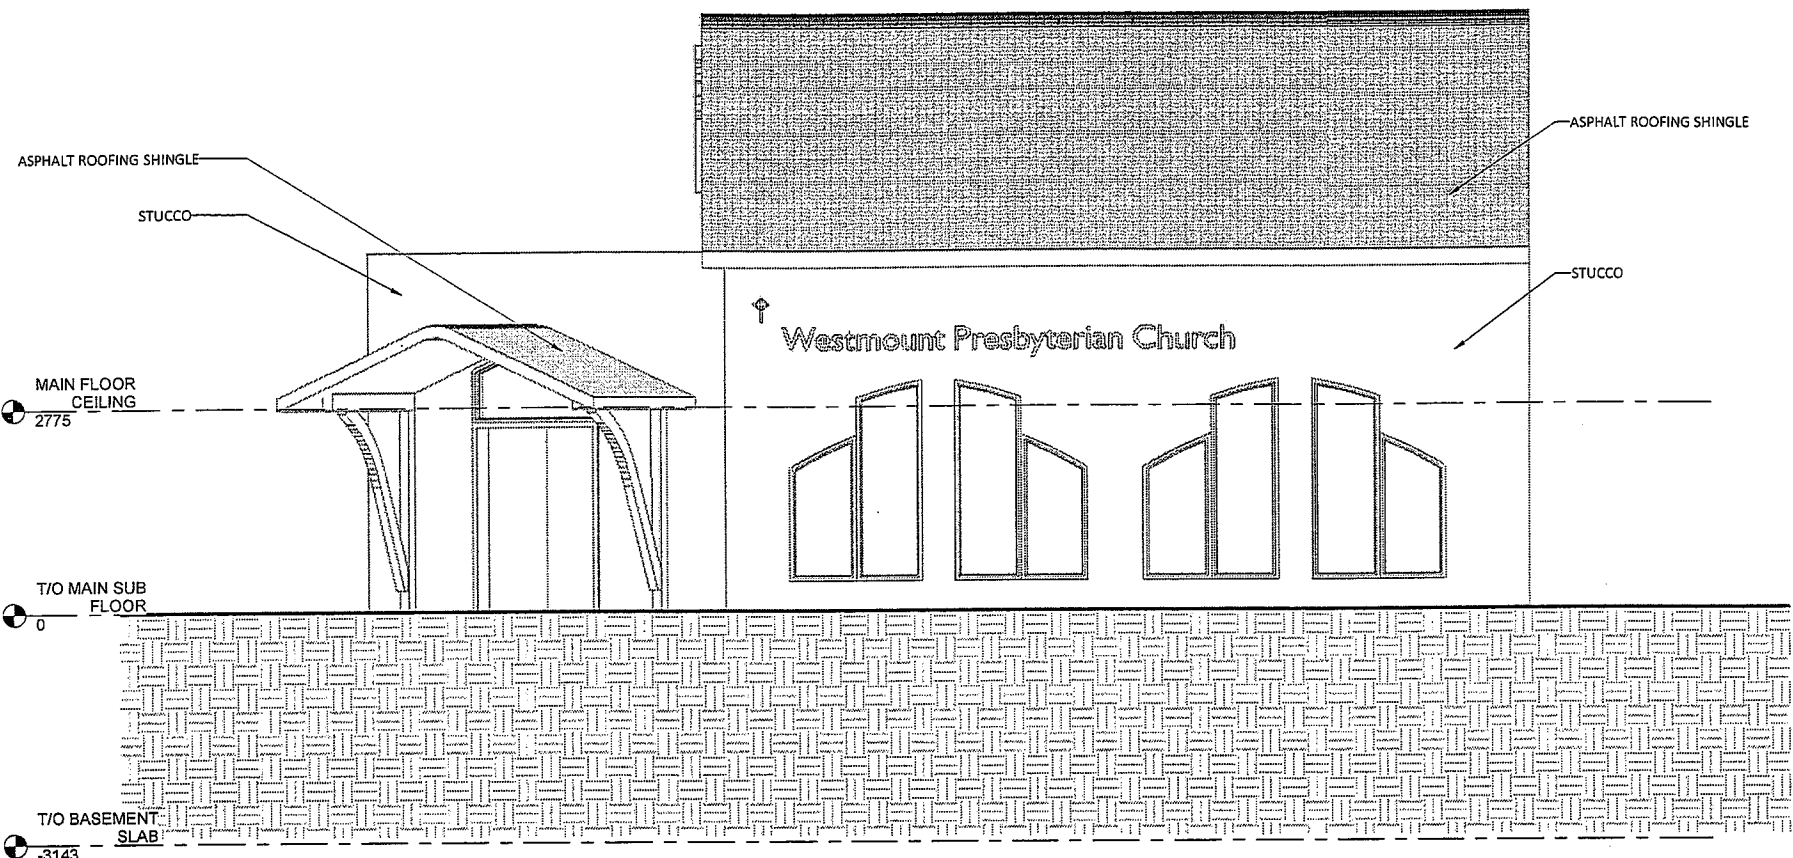

SOUTH ELEVATION
1:100

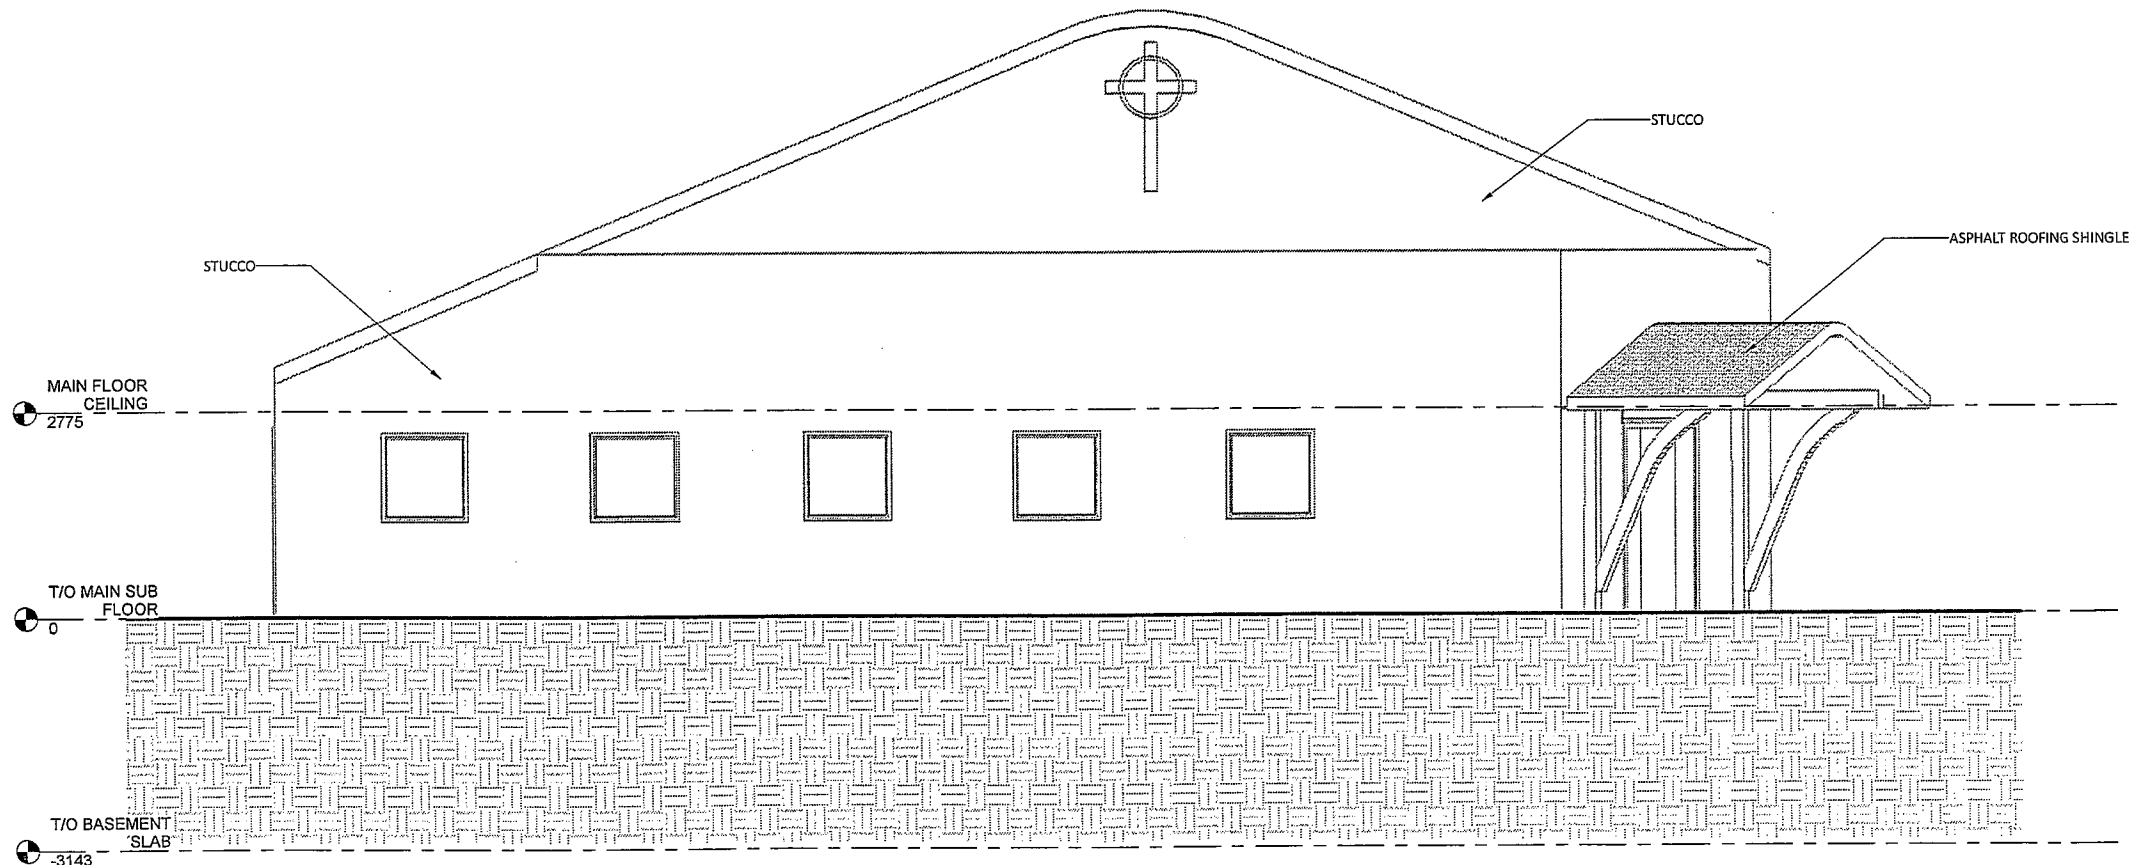


WEST ELEVATION
1:100


<p>T 780.433 1107 102.10033 - 80 Avenue NW Edmonton, AB T6E 1T4 www.habitat-studio.com</p>	
<p>HABITAT studio Building your vision</p>	
<p>Drawn By: PAW</p>	<p>Date: MAR 2015</p>
<p>Project: INTERMET WESTMOUNT PRESBYTERIAN CHURCH</p>	<p>Location: NS47</p>
<p>Rev #: 1</p>	<p>Description: INITIAL DESIGN</p>
<p>Date: 26 MAR 15</p>	<p>Drawn By: ZGMAR15</p>
<p>103</p>	<p>ELEVATIONS</p>

26-Mar-15 5:19:02 PM

ELEVATIONS 4 of 4

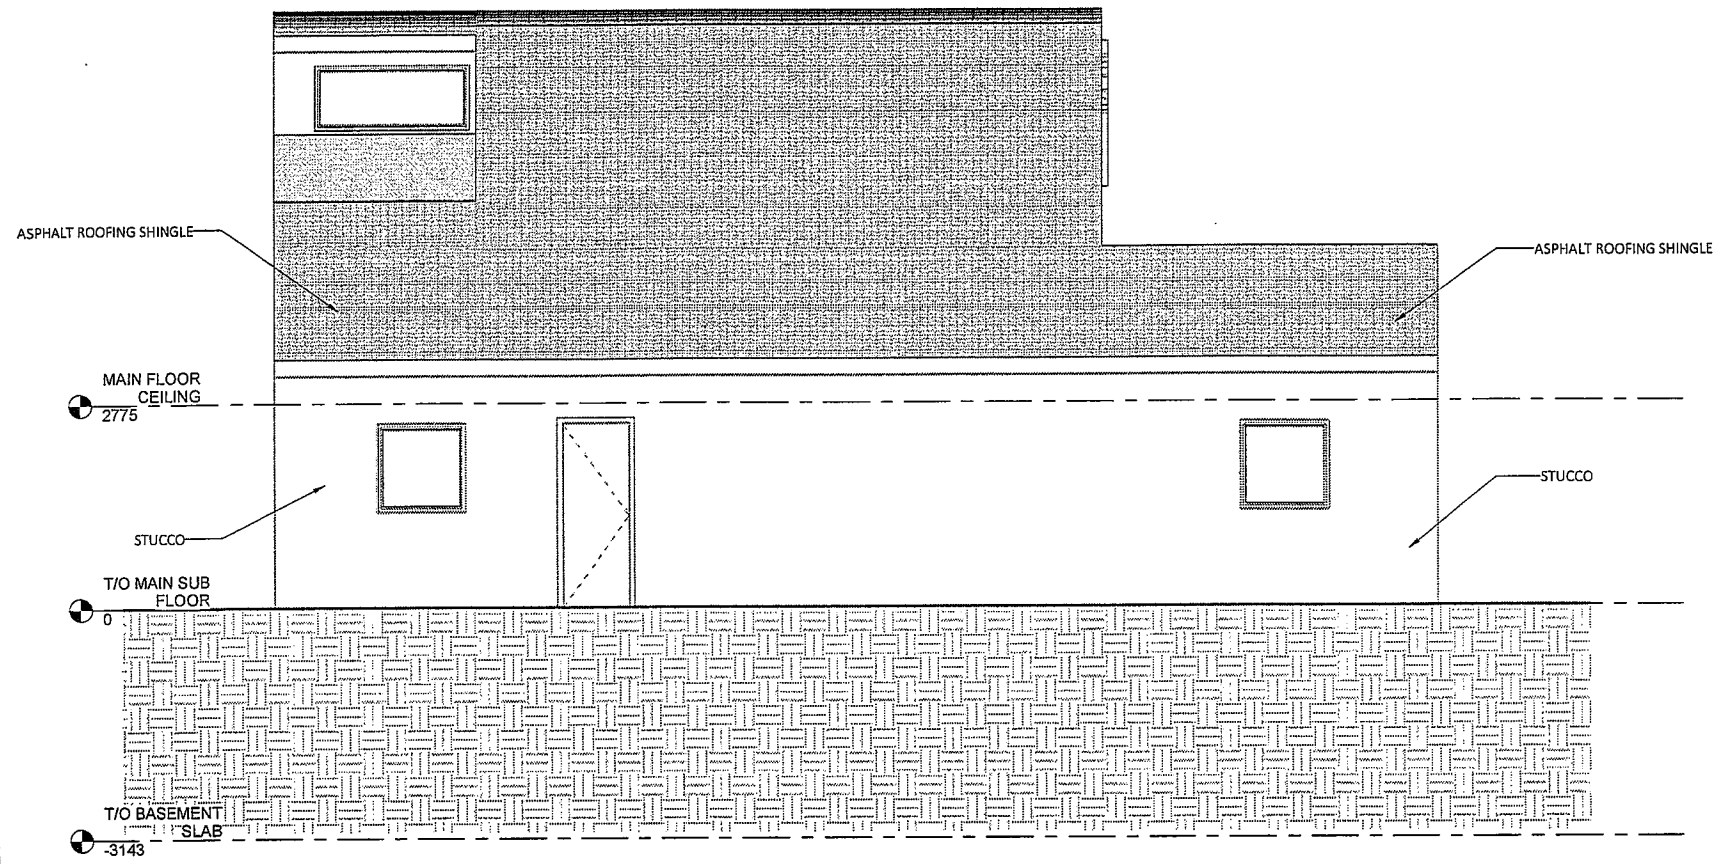

NORTH ELEVATION
1:100

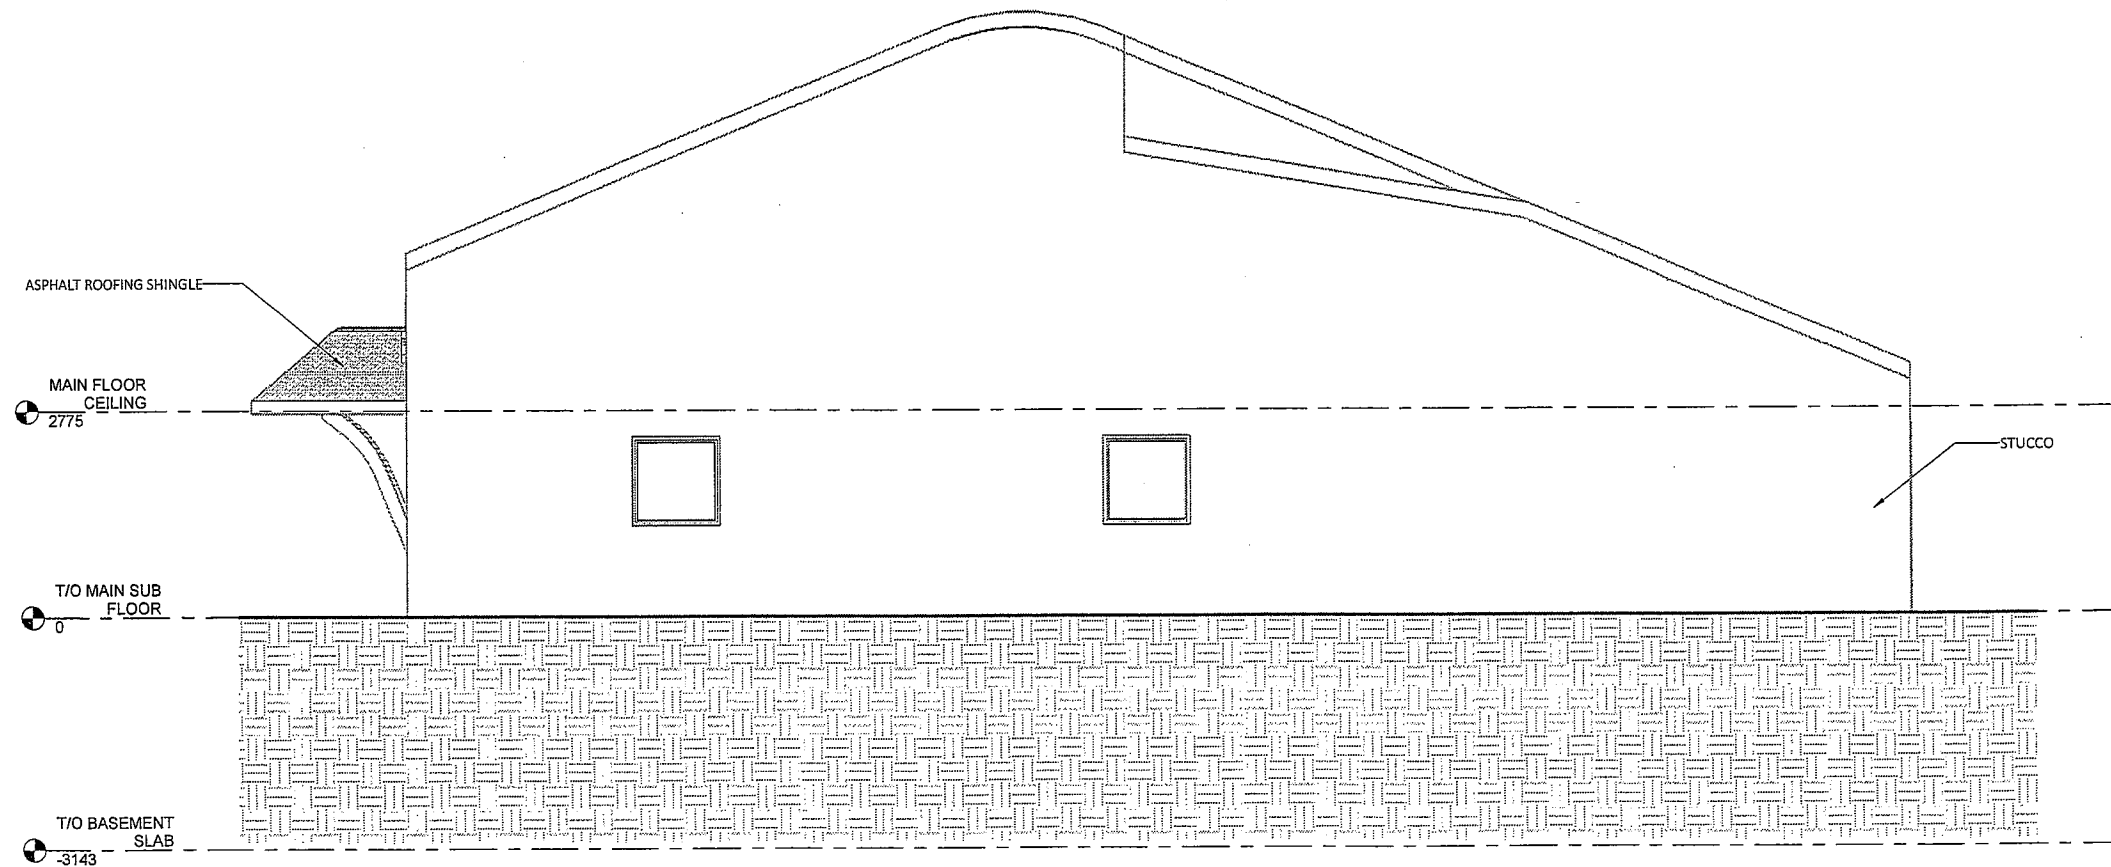

EAST ELEVATION
1:100

26-Mar-15 5:19:01 PM

Rev #	1	Description	INITIAL DESIGN
Date	26MAR15		
Project	INTERMET WESTMOUNT PRESBYTERIAN CHURCH		
Location	NS47		
Drawing Title	ELEVATIONS		
Drawing No.	104		
Current Revision No.	Author	Scale	AS SHOWN
Drawn By	Author	Date	MAR 2015

HABITAT studio
Building your vision

T 780.433.1107
102.10033 - 80 Avenue NW
Edmonton, AB T5E 1T4
www.habitat-studio.com