


APPENDIX 1

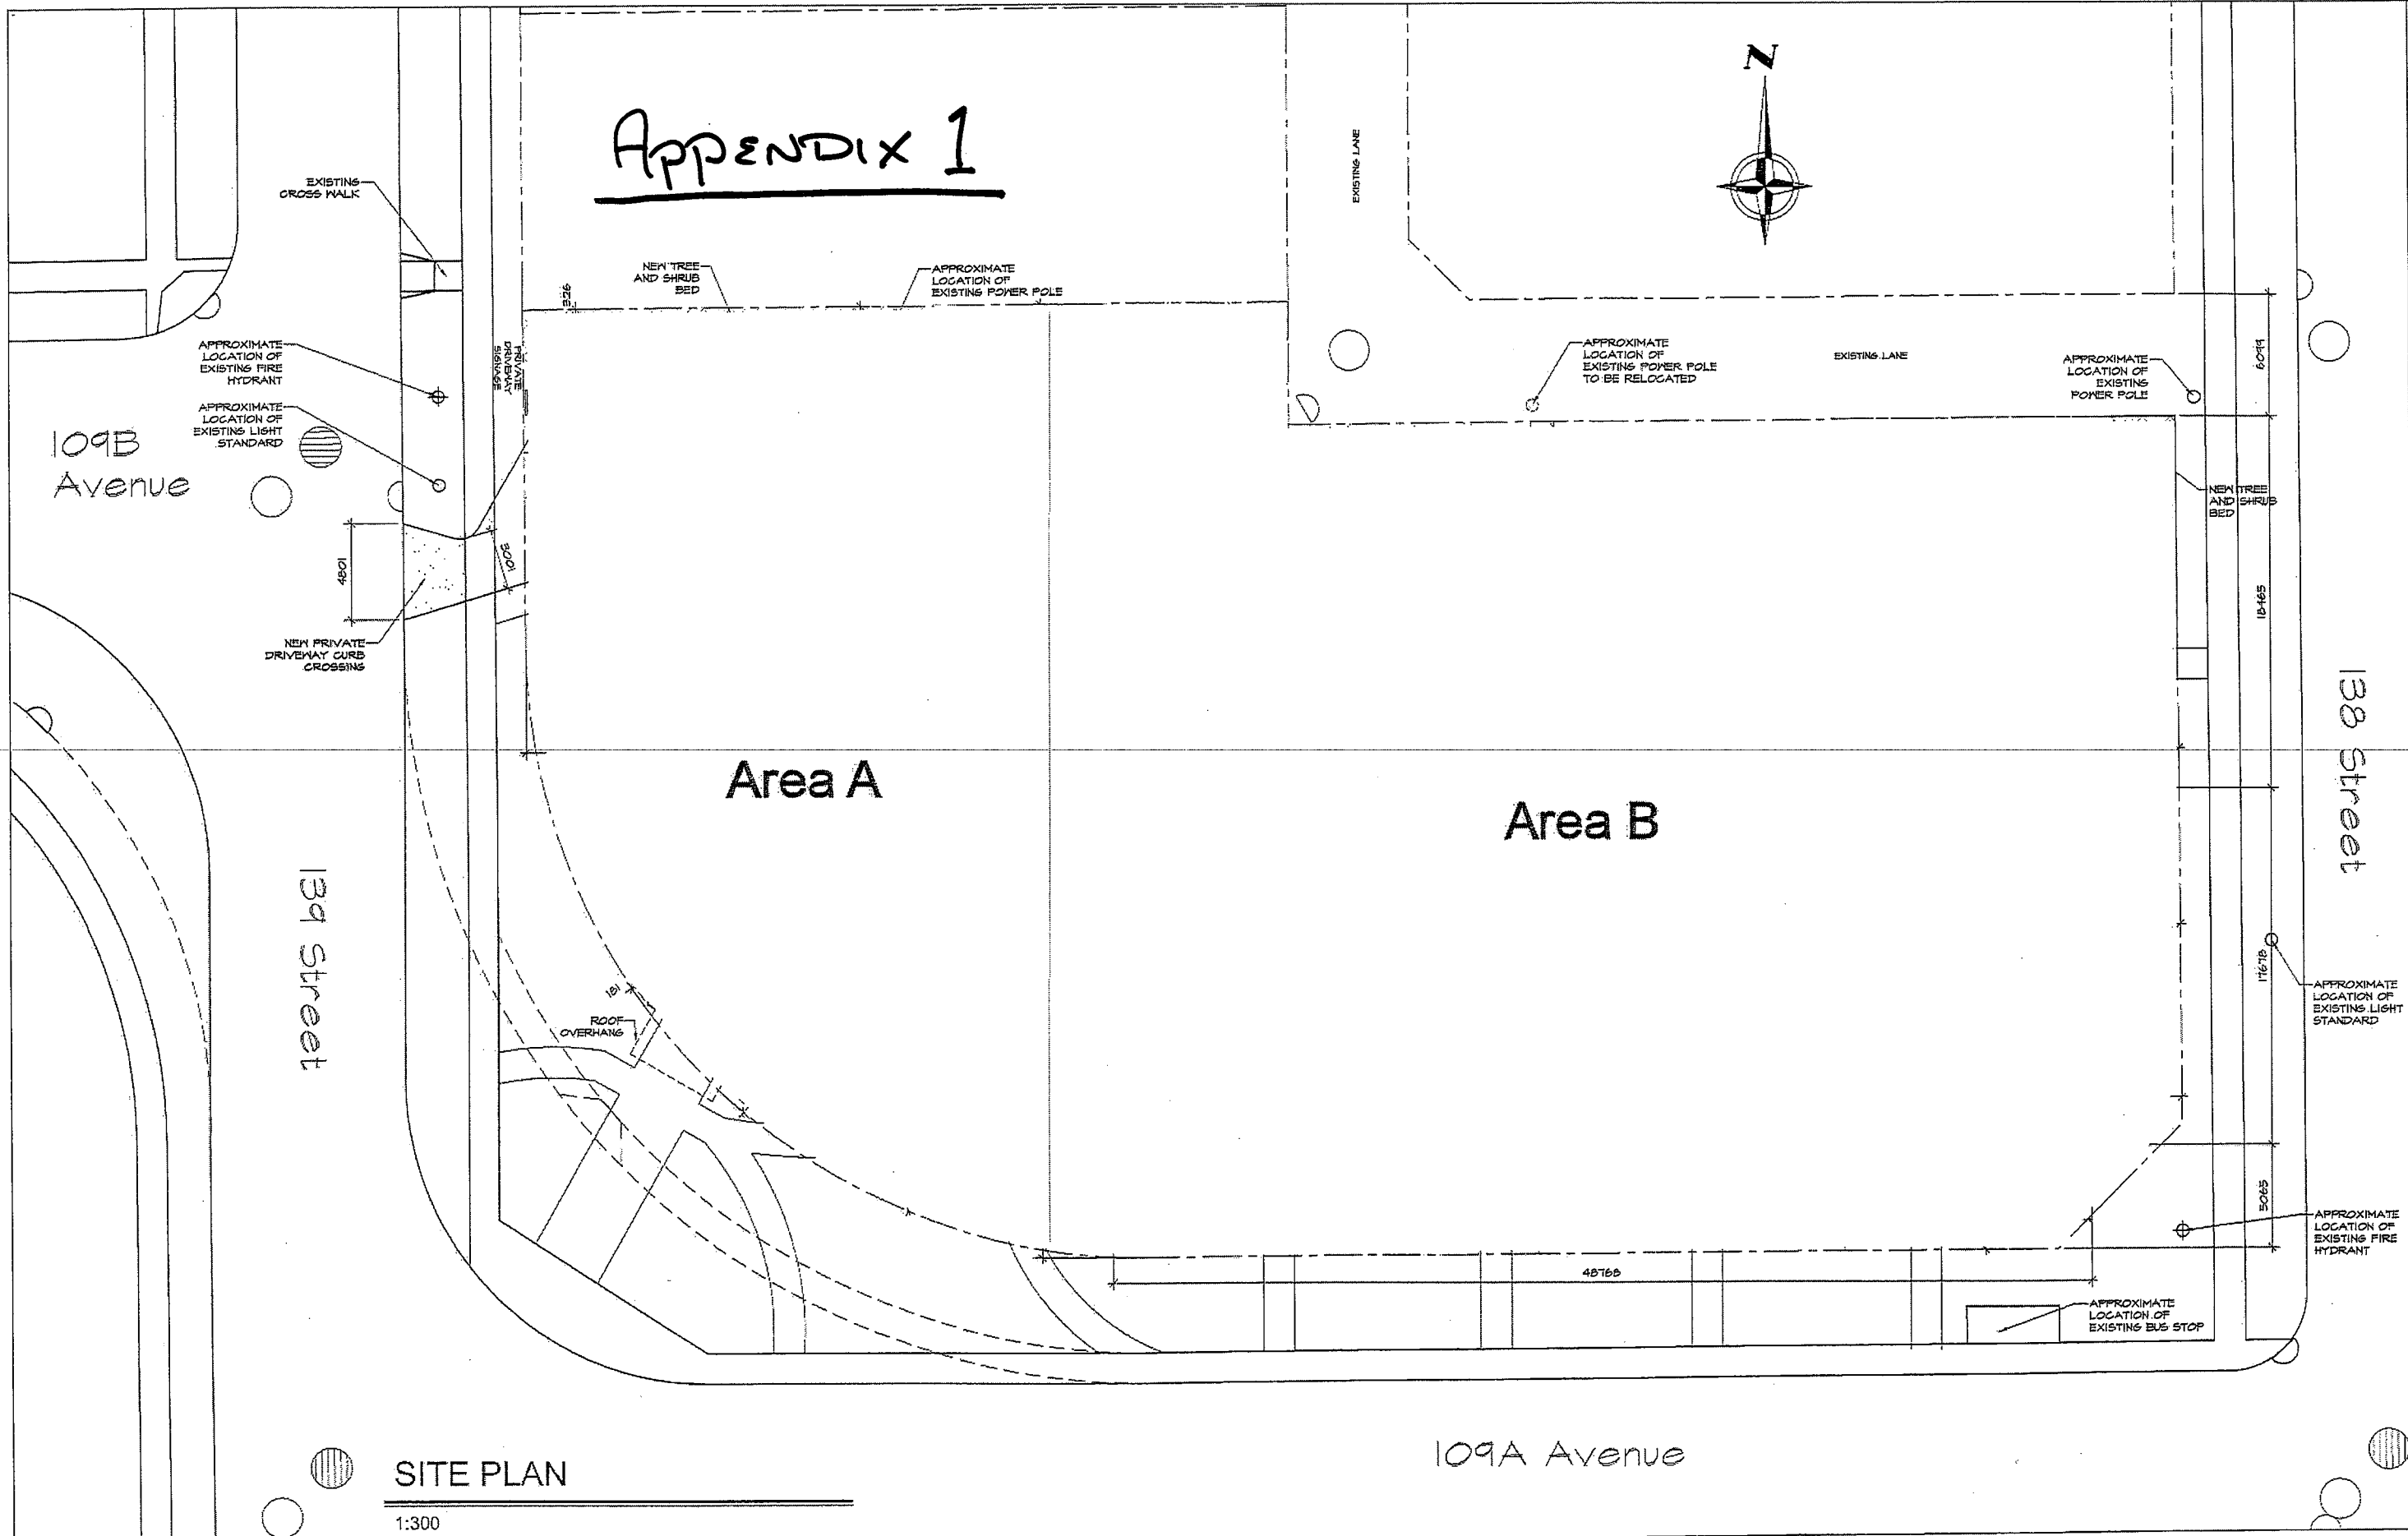

SITE PLAN
1:300



HABITAT studio

an integrated design firm



SITE PLAN

109A Avenue